


E-56

North - Car Park Elevation

1:50

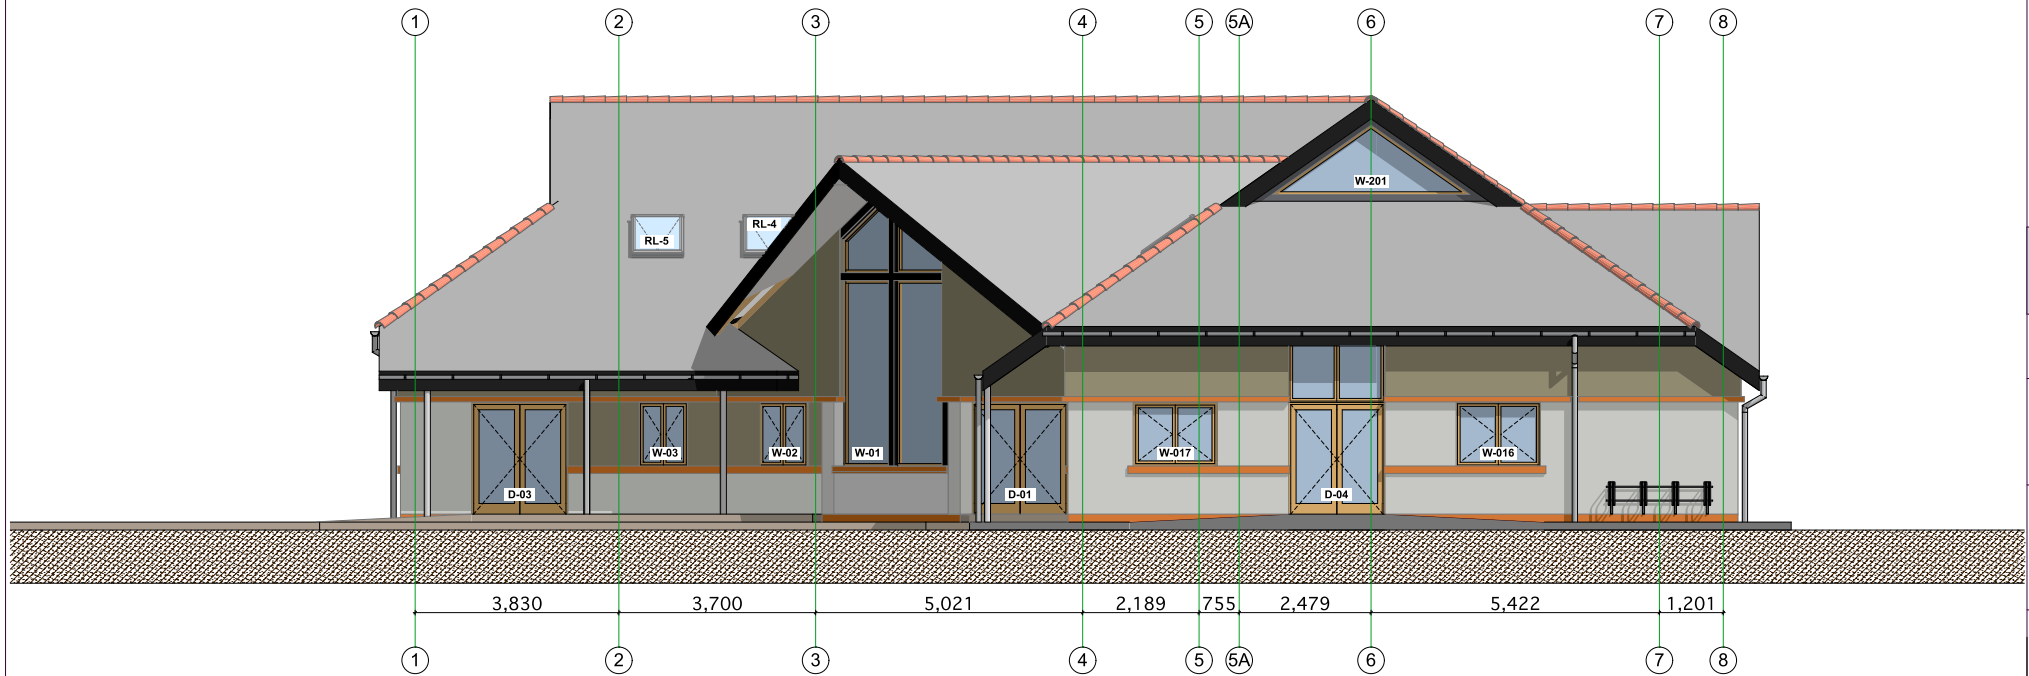

E-53

West - Side Elevation

1:50


REDESIGN ARCHITECTURE
 Junction Studios, 87 Ullockvale Old Road
 Dudley, DE1 1HG
 Tel : 01322 365099
 e-mail : redesign@junctionstudios.co.uk
 web : www.redesignarchitecture.co.uk



CLIENT : Dunchurch Baptist Church
 PROJECT TITLE : New Church
 PROJECT ADDRESS :
 Dunchurch Baptist Church
 Clowley Road
 Dunchurch
 Rugby
 CV22 8PP

PROJECT NO : 1510
 DRAWING TITLE :
 Elevations North and West
 DRAWING NO : 05.4
 PAPER SIZE : A1 landscape
 DATE : August 2015
 DRAWN BY : NT CHECKED BY : JM


Do not scale dimensions from this drawing. Dimensions shall prevail over elevations and conditions before commencing work or site change.
 The drawing and the content contained herein are the property of the copyright holder and shall remain confidential. It is to be used for the project in which it is prepared and shall not be used for any other project without the written consent of the copyright holder.

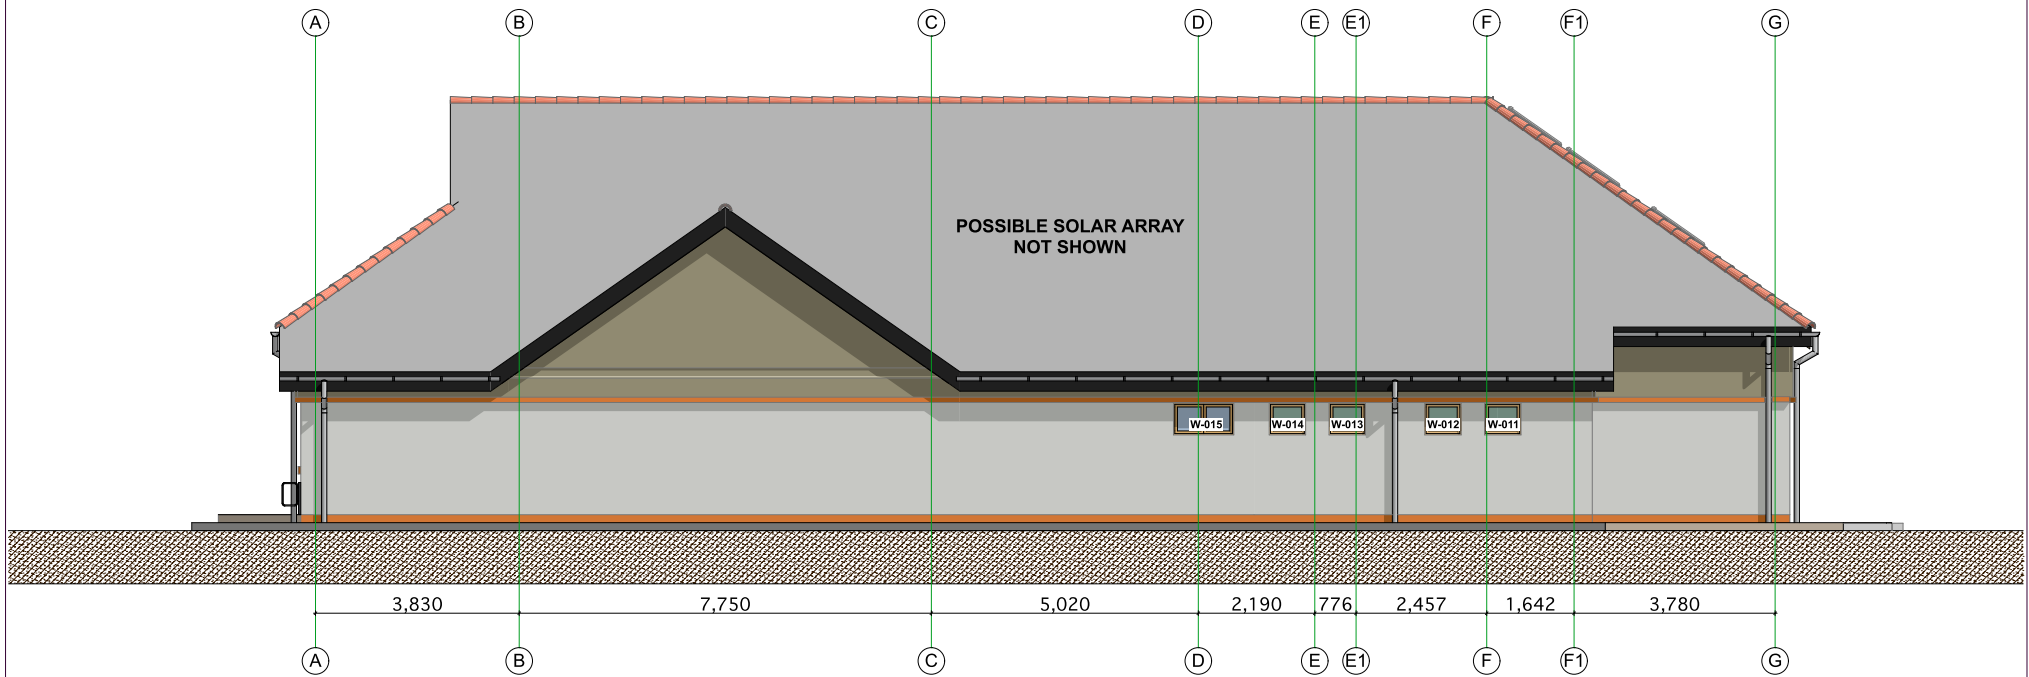

E-54

South - Rear Elevation

1:50

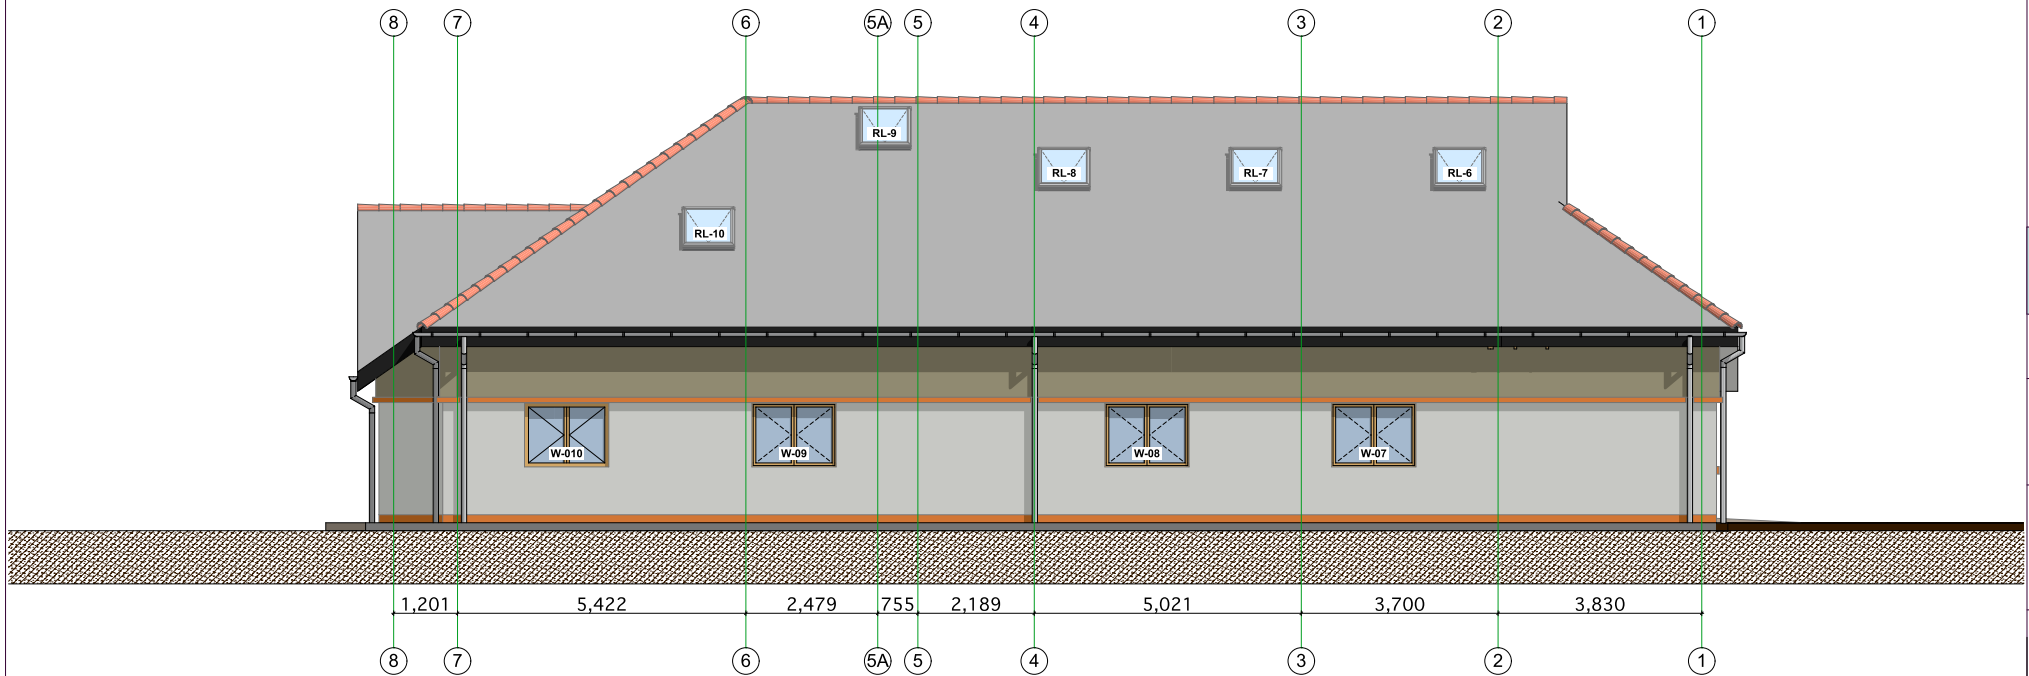

E-55

East - Rear Side Elevation

1:50

REDESIGN ARCHITECTURE
 Junction Studios, 87 Ulverston Old Road
 Darby, DE1 1HG
 Tel : 01332 365099
 e-mail : redesign@junctionstudios.co.uk
 web : www.redesignarchitecture.co.uk



CLIENT : Dunchurch Baptist Church
 PROJECT TITLE : New Church
 PROJECT ADDRESS :
 Dunchurch Baptist Church
 Clowley Road
 Dunchurch
 Rugby
 CV22 8PF

PROJECT NO : 1510
 DRAWING TITLE :
 Elevations South and East
 DRAWING NO : 05.5
 PAPER SIZE : A1 landscape
 DATE : August 2015
 DRAWN BY : NT CHECKED BY : JM

Do not scale dimensions from this drawing. Dimensions shall prevail over dimensions and conditions before commencing work or site change.
 The drawing and the contract contained herein constitute the entire agreement between the parties and shall not be subject to any other agreement or condition. The drawing shall be the property of the architect and shall not be used for any other purpose without the written consent of the architect.