


**DRAFT
ISSUE**

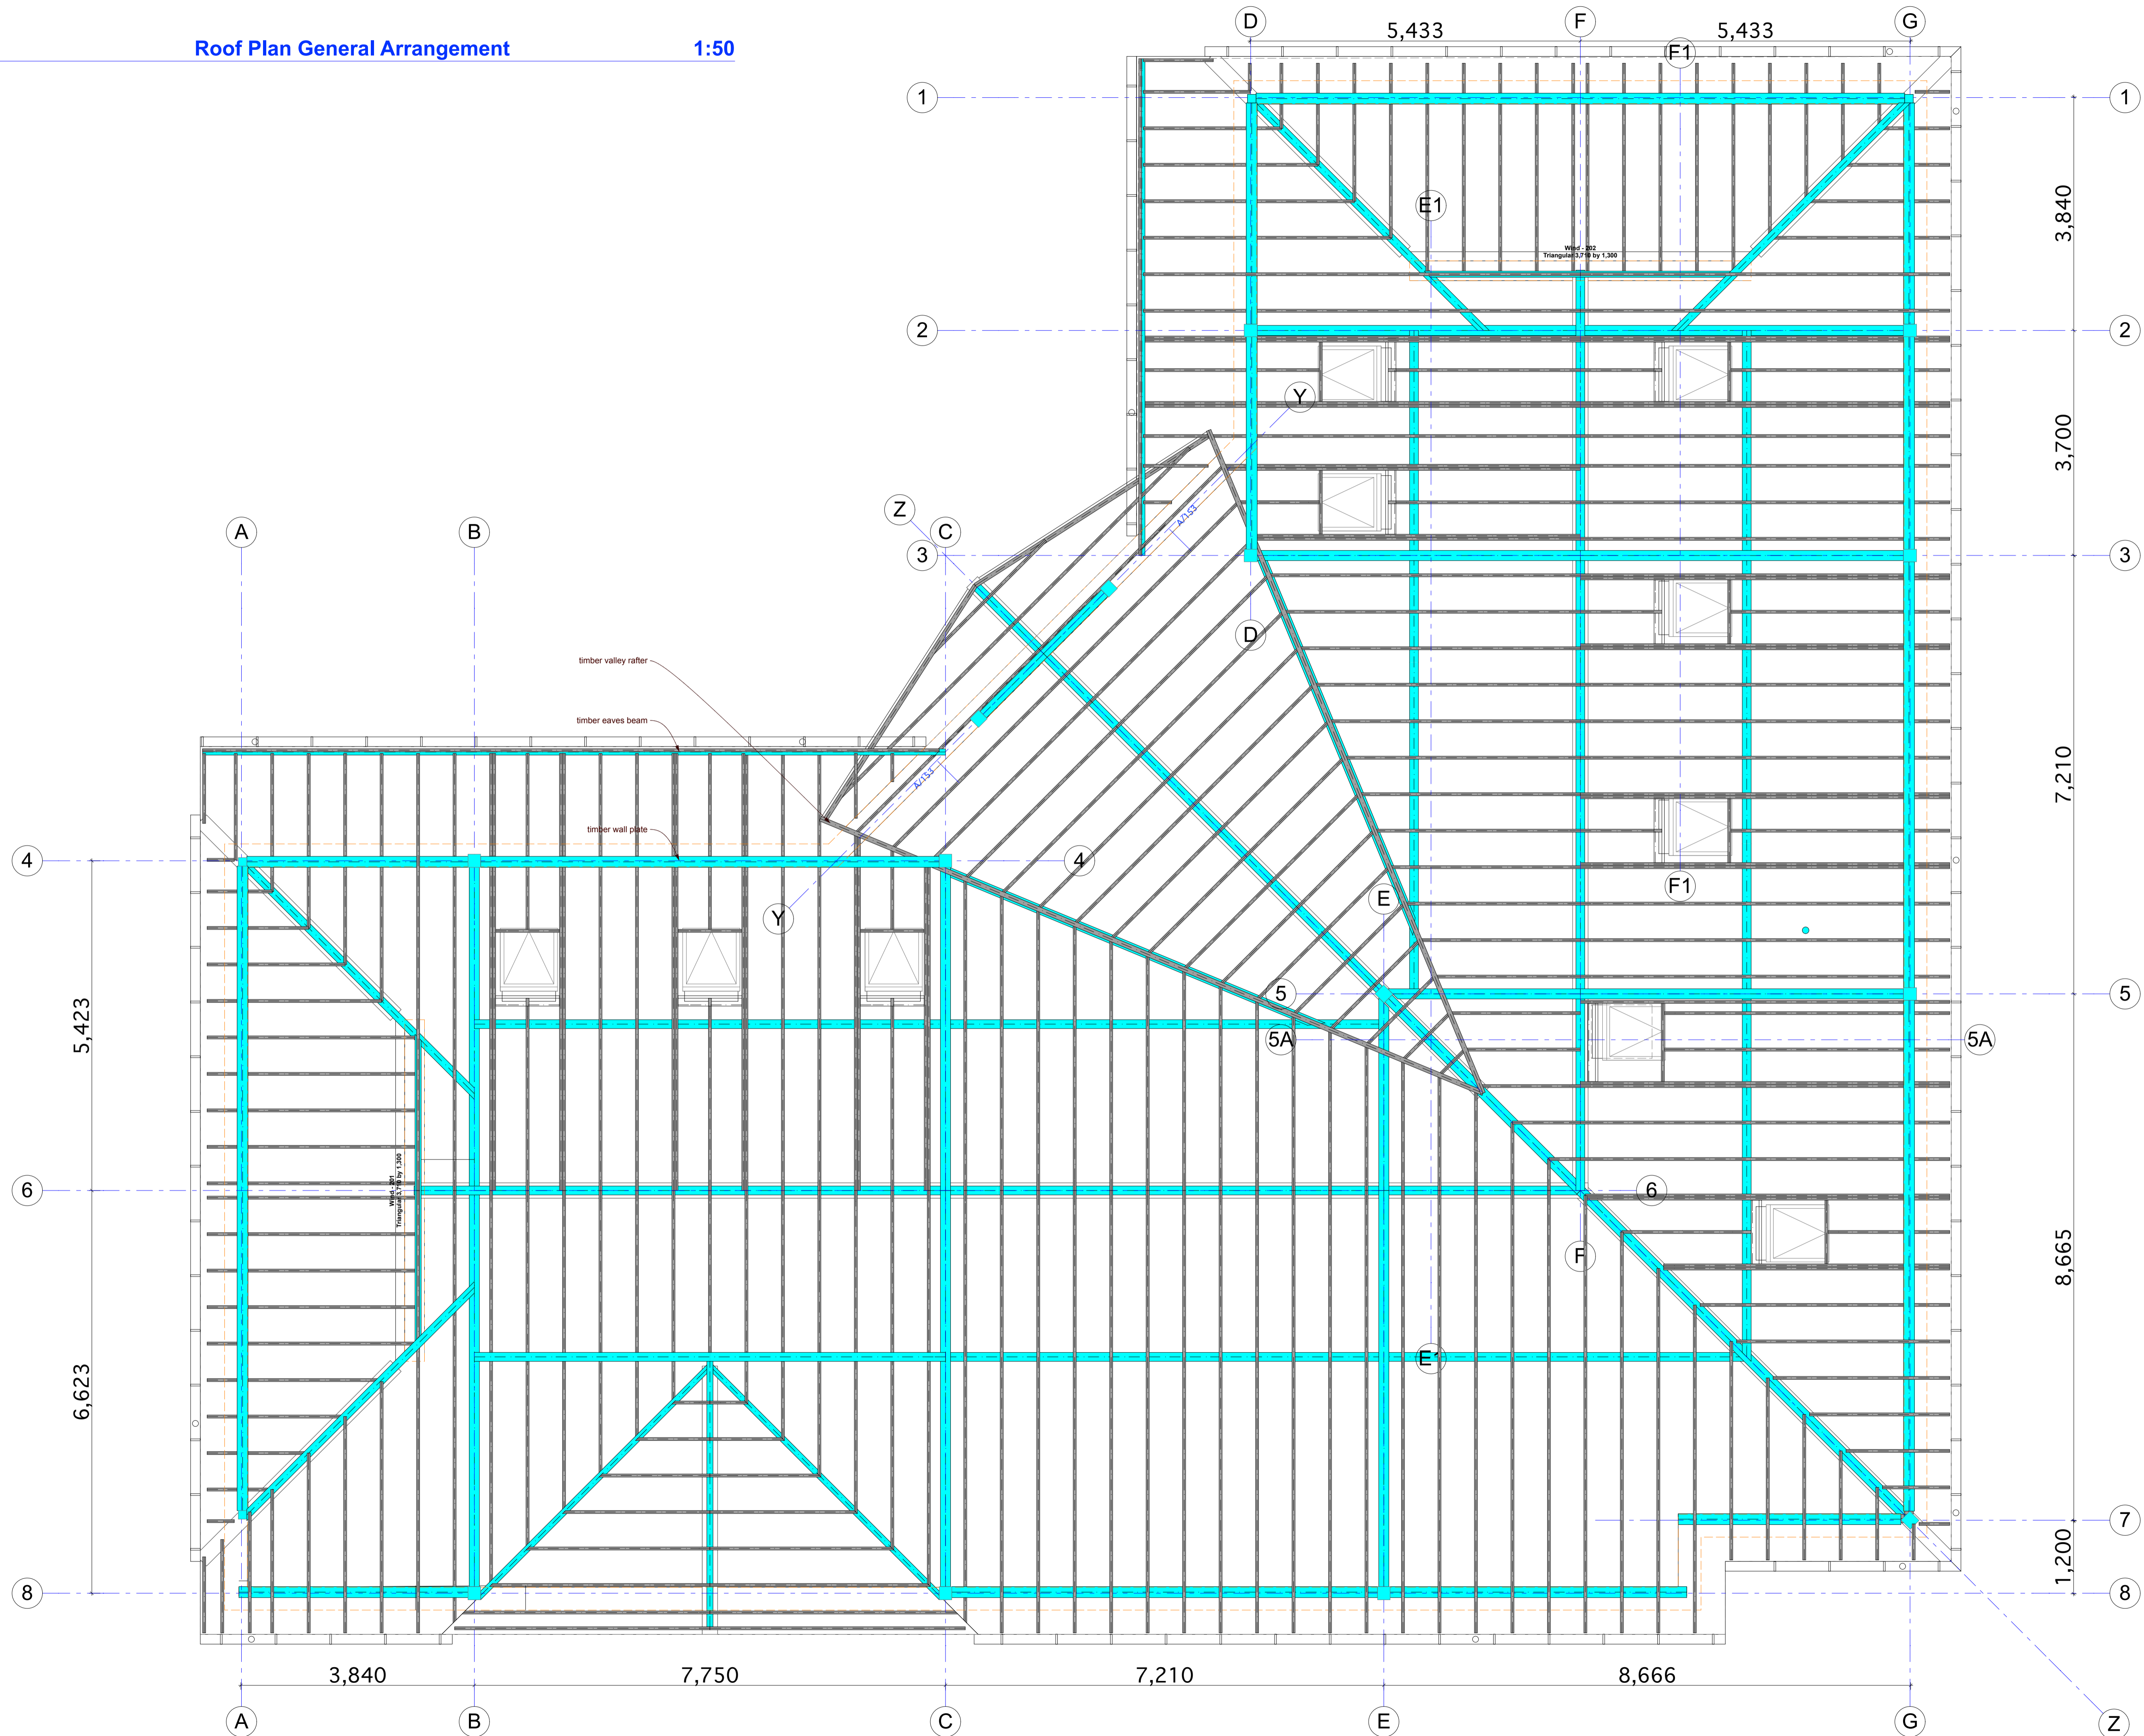

REDESIGN ARCHITECTURE
Junction Studios, 87 Uttoxeter Old Road
Derby DE1 1NG
Tel : 01332 365099
e-mail : redesign@junctionstudios.co.uk
web : www.redesignarchitecture.co.uk



CLIENT : Dunchurch Baptist Church
PROJECT TITLE : New Church
PROJECT ADDRESS :
Dunchurch Baptist Church
Coventry Road
Dunchurch
Rugby
CV22 6RF

PROJECT NO : 1510
DRAWING TITLE :
Roof Plan
DRAWING NO : 04.4
PAPER SIZE : A1 landscape
DATE : August 2015
DRAWN BY : NT CHECKED BY : JM

Do not scale dimensions from this drawing. Contractors must verify all dimensions and conditions before commencing work or shop drawings.
The drawing and the concept contained herein remain the property of the copyright holder, REDESIGN ARCHITECTURE LTD, and shall not be copied or used in whole or in part without written consent. Any breach of this condition will be deemed breach of copyright.