



Do not scale from drawing. Check all levels before carrying out work.


These drawings and designs and the copyright thereof are the property of the Architect and must not be copied or retained without the written permission of the Architect.

 

Rev	Date	Description	Init
A	15/2/17	Gridlines and Section Refs added	DA
B	29/3/18	Gen. updates and client comments and steelwork	DA

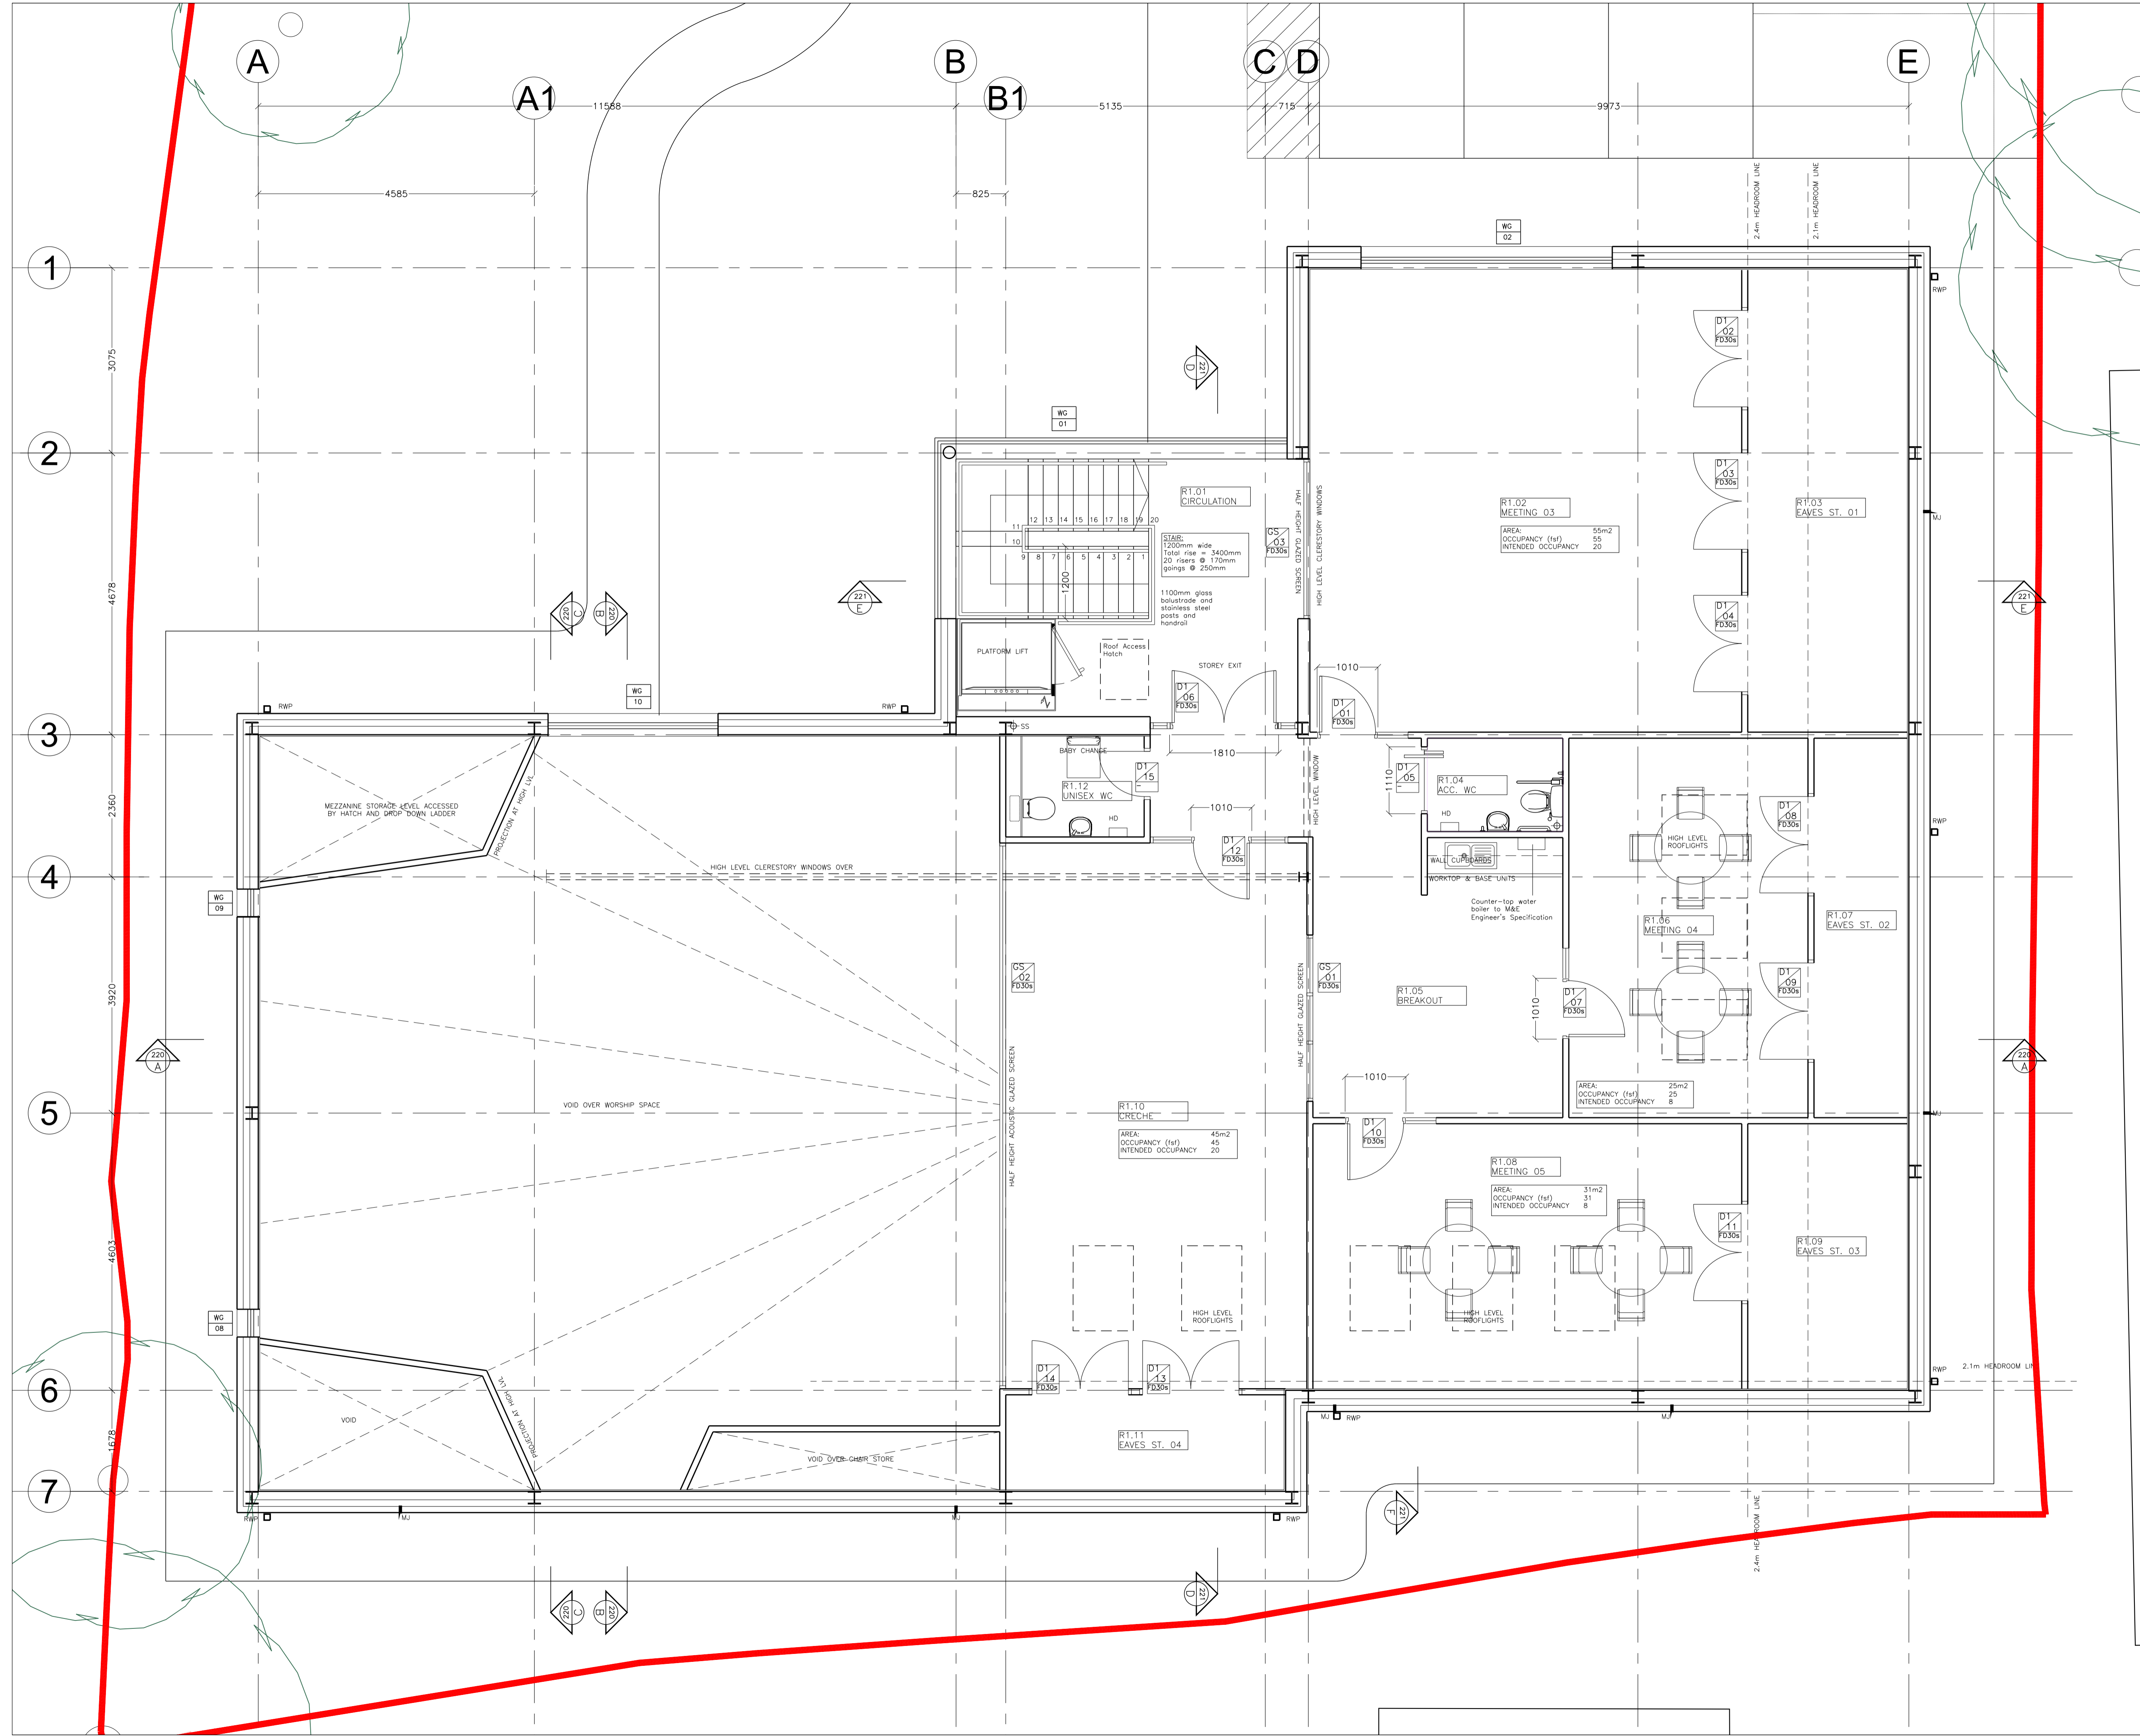

PRELIMINARY

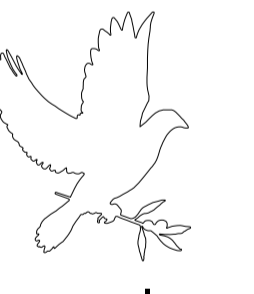

Chartered Architects, Property Consultants and Designers  
Unit A3 Chouzer Business park, Dittons Road, Polegate, Sussex BN26 6QH  
Tel: 01323 416900 E-mail: cpl@architects.co.uk Web: www.cplarchitects.co.uk

project name  
**DUNCHURCH  
BAPTIST CHURCH  
RUGBY**

drawing title  
**FIRST FLOOR PLAN  
GENERAL ARRANGEMENT**

date	scale
6/17	1:50@A1
drawn	checked
DA	-

project number	drawing number	revision
DBC.17	/201	B

CHURCH PROJECTS LIMITED 24/09/03 16:01 cpl2000.dwg