



Do not scale from drawing. Check all levels before carrying out work.


These drawings and designs and the copyright thereof are the property of the Architect and must not be copied or retained without the written permission of the Architect.

 

Rev	Date	Description	Init
A	15/2/17	Gridline and Section References added	DA
B	29/3/18	Gen. updates to client comments, steelwork etc.	DA

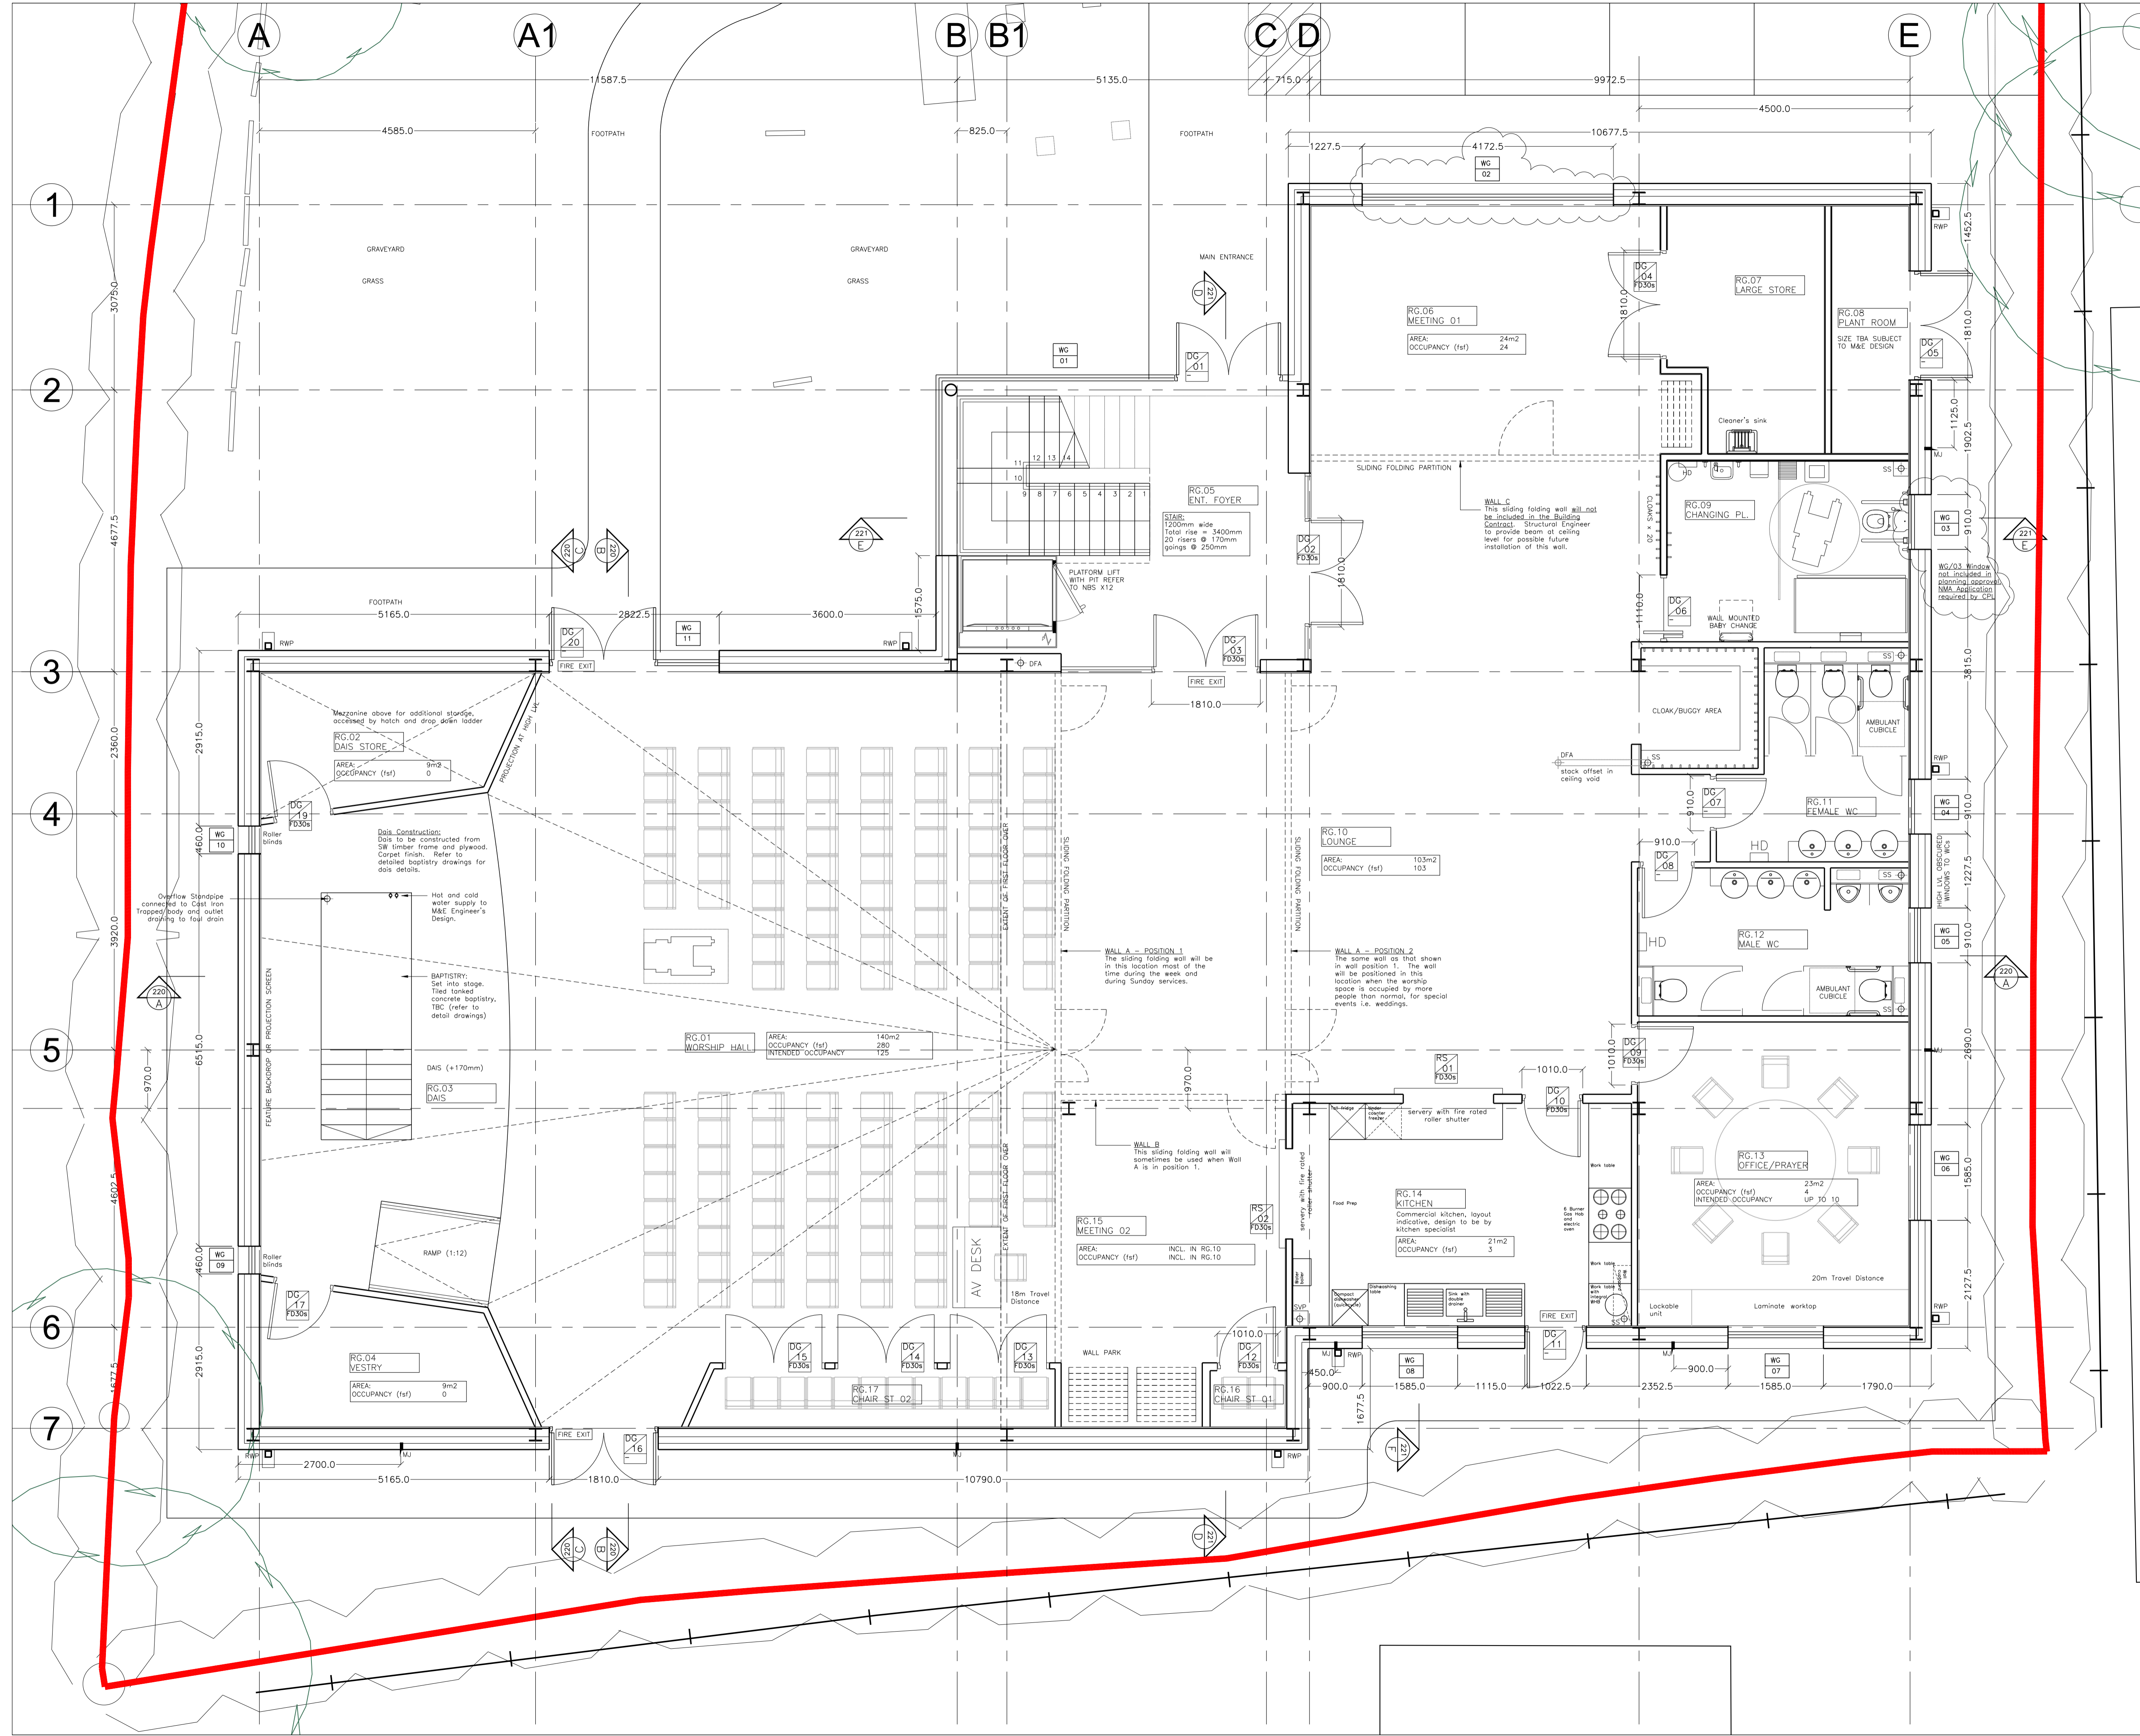

PRELIMINARY

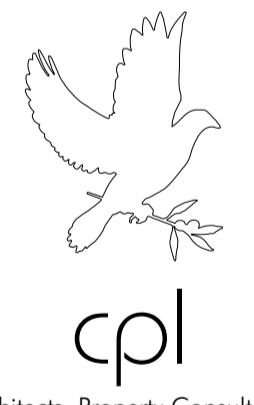

Chartered Architects, Property Consultants and Designers
Unit A3 Chauxer Business park, Ditton Road, Polegate, Sussex BN26 6QH
Tel: 0323 46900 E-mail: cadm@cparchitects.co.uk Web: www.cplarchitects.co.uk

project name
**DUNCHURCH
BAPTIST CHURCH
RUGBY**

drawing title
**GROUND FLOOR PLAN
GENERAL ARRANGEMENT**

date	scale
6/17	1:50@A1
drawn DA	checked

project number	drawing number	revision
DBC.17	/200	B

CHURCH PROJECTS LIMITED