
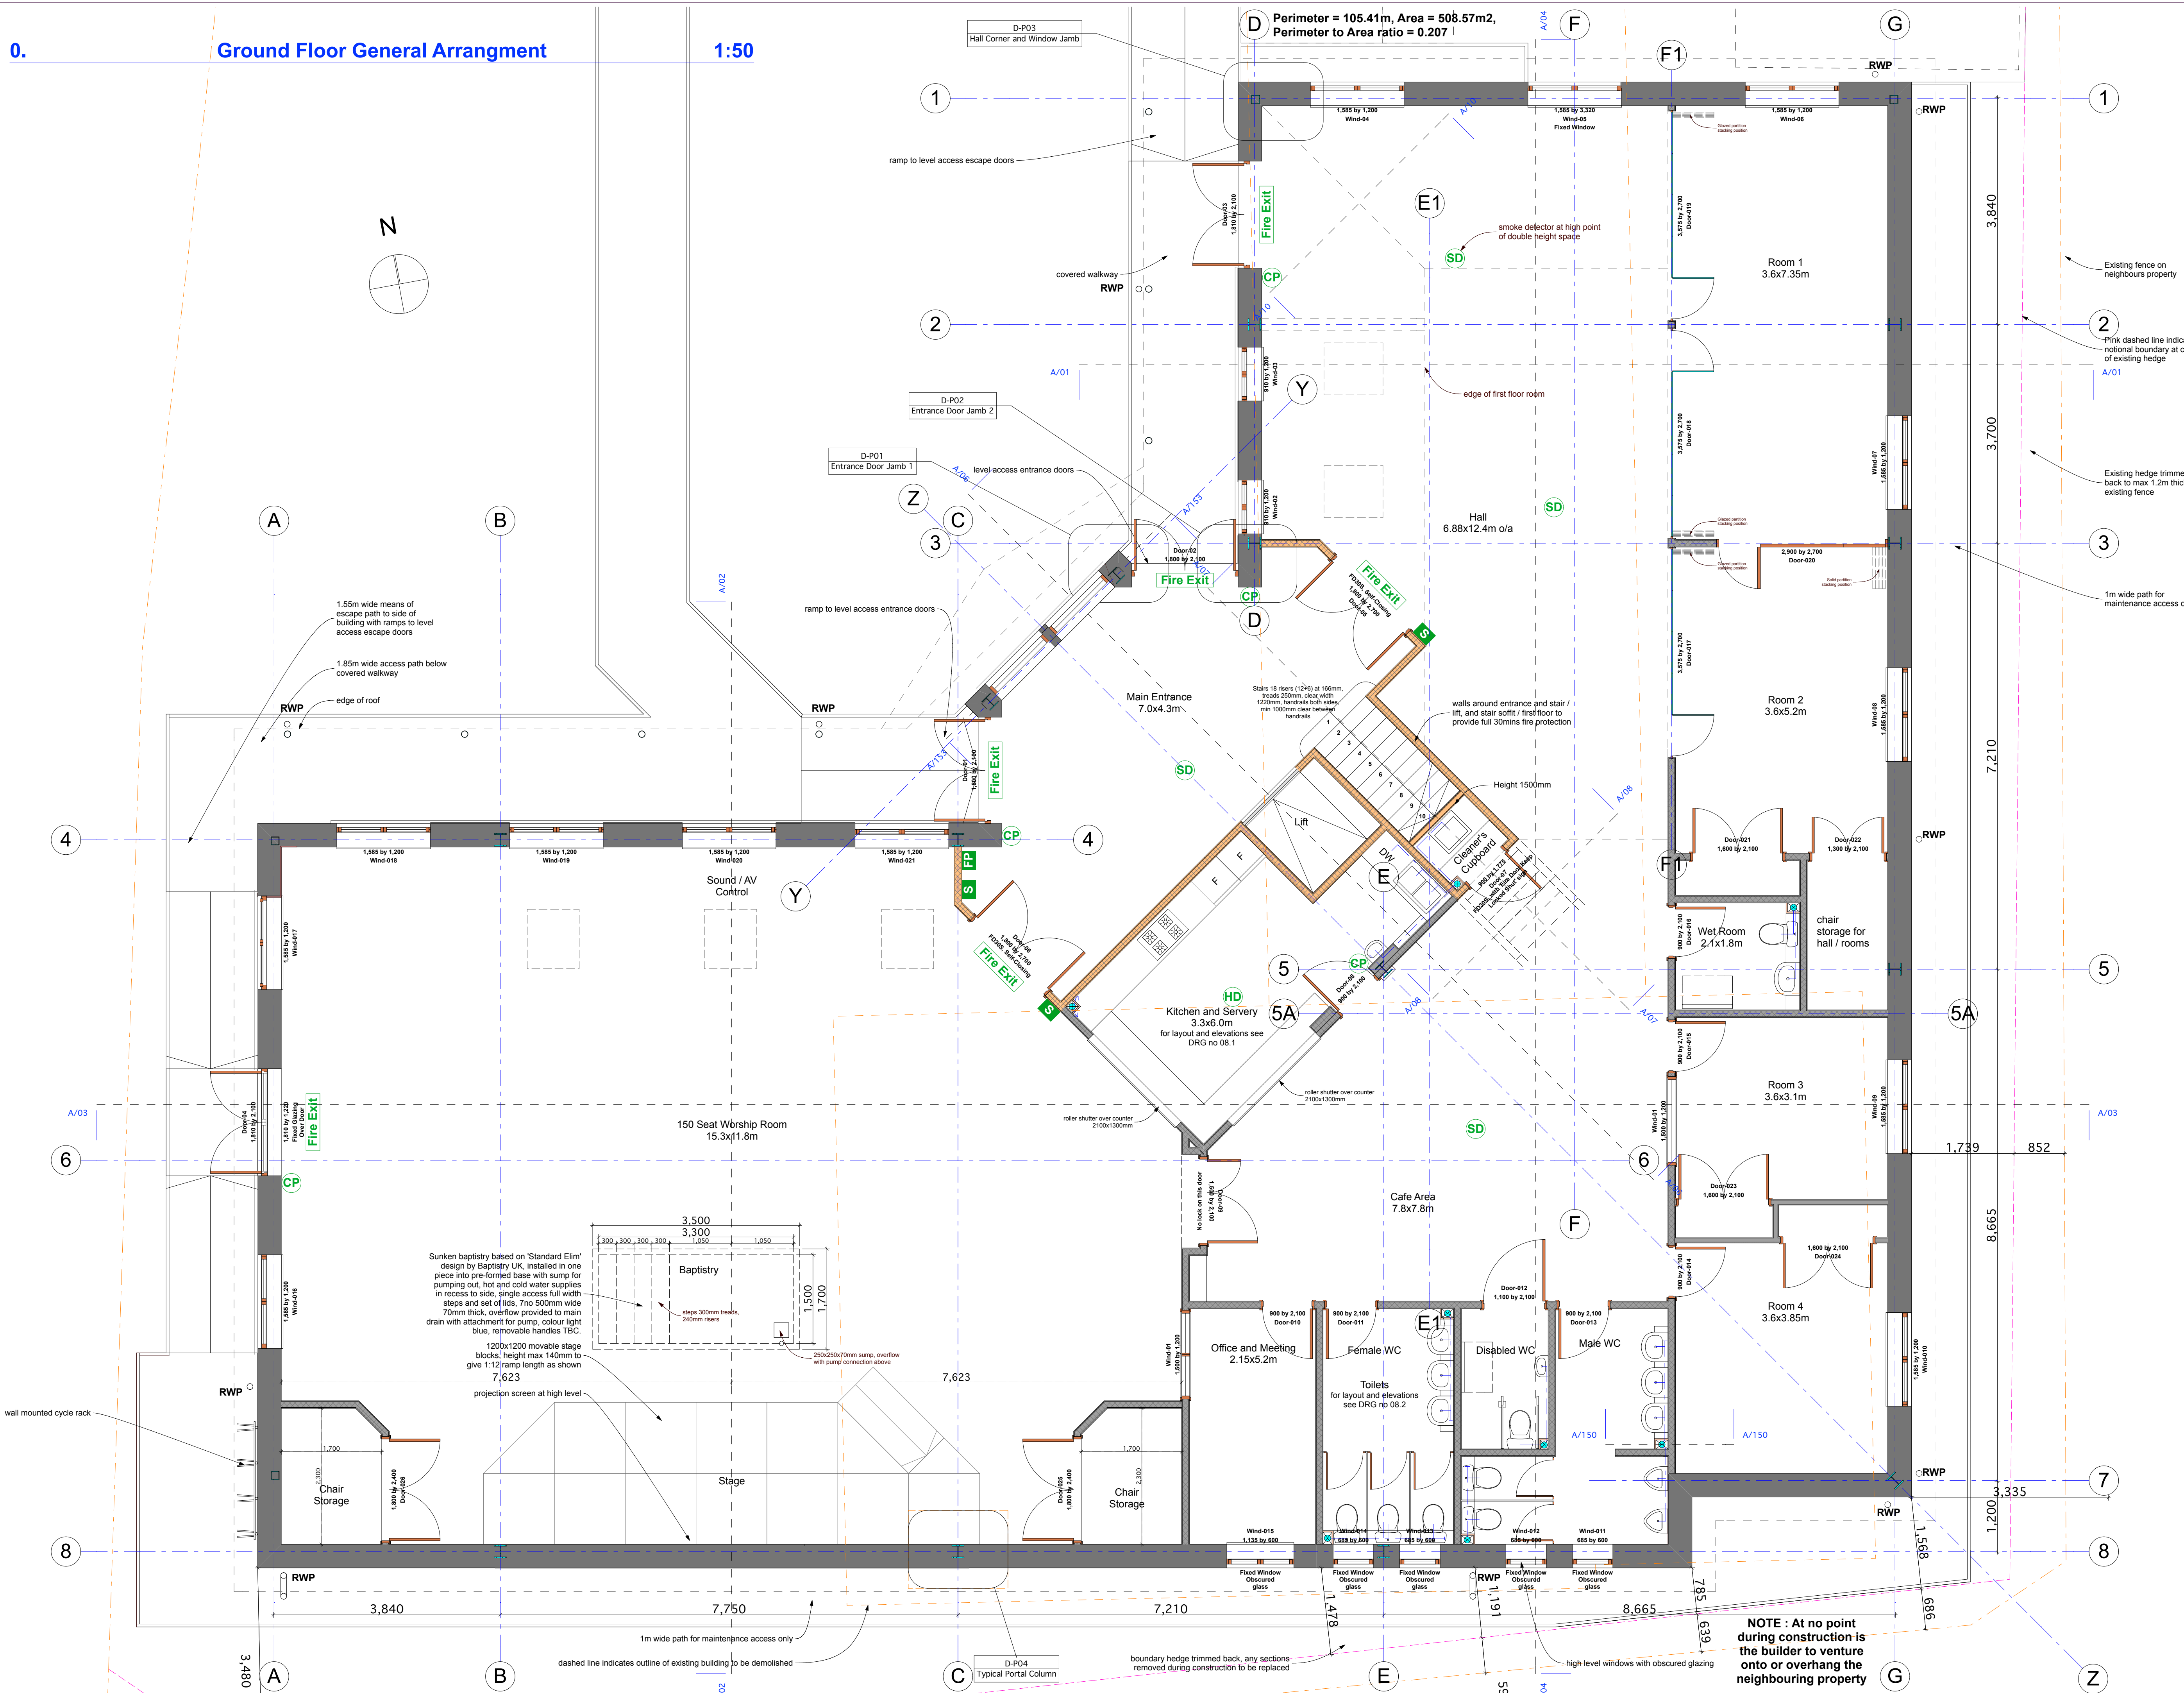


0. Ground Floor General Arrangement 1:50

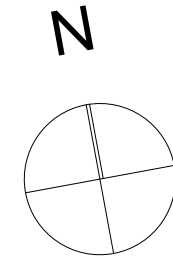

NOTES / REVISIONS :

**DRAFT ISSUE**

**FIRE PLAN**

Fire Alarms to BS 5839-1 (2002)  
 Emergency Lighting to BS 5266-1 (2005)  
 Fire Exit Signage to BS 5499-1 (2002)

**Notes**  
 Fire alarm system shown is provisional design only, final design to be carried out by the installer / supplier, system to include suitable maintenance contract.

Doors to rooms 1-4 and office and meeting room on ground floor to have vision panels. Doors to Meeting room, youth room and office on first floor to have vision panels.

**Key**

- FP Fire Alarm Panel
- CP Call Point
- HD Heat Detector
- SD Smoke Detector
- S Sounder

Existing fence on neighbours property  
 Pink dashed line indicates notional boundary at centre of existing hedge  
 Existing hedge trimmed back to max 1.2m thick from existing fence  
 1m wide path for maintenance access only

REDESIGN ARCHITECTURE  
 Junction Studios, 87 Uttoxeter Old Road  
 Derby DE1 1NG  
 Tel : 01332 385099  
 e-mail : redesign@junctionstudios.co.uk  
 web : www.redesignarchitecture.co.uk



**CLIENT :** Dunchurch Baptist Church  
**PROJECT TITLE :** New Church  
**PROJECT ADDRESS :**  
 Dunchurch Baptist Church  
 Coventry Road  
 Dunchurch  
 Rugby  
 CV22 6RF

**PROJECT NO :** 1510  
**DRAWING TITLE :**  
 Ground Floor Plan  
**DRAWING NO :** 04.2  
**PAPER SIZE :** A1 landscape  
**DATE :** August 2015  
**DRAWN BY :** NT **CHECKED BY :** JM

Do not scale dimensions from this drawing. Contractors must verify all dimensions and conditions before commencing work or shop drawings.  
 The drawing and the concept contained herein remain the property of the copyright holders. No design urban architecture Ltd, and shall not be copied or used in whole or in part without written consent. Any breach of this condition will be deemed breach of copyright.



**NOTE :** At no point during construction is the builder to venture onto or overhang the neighbouring property